
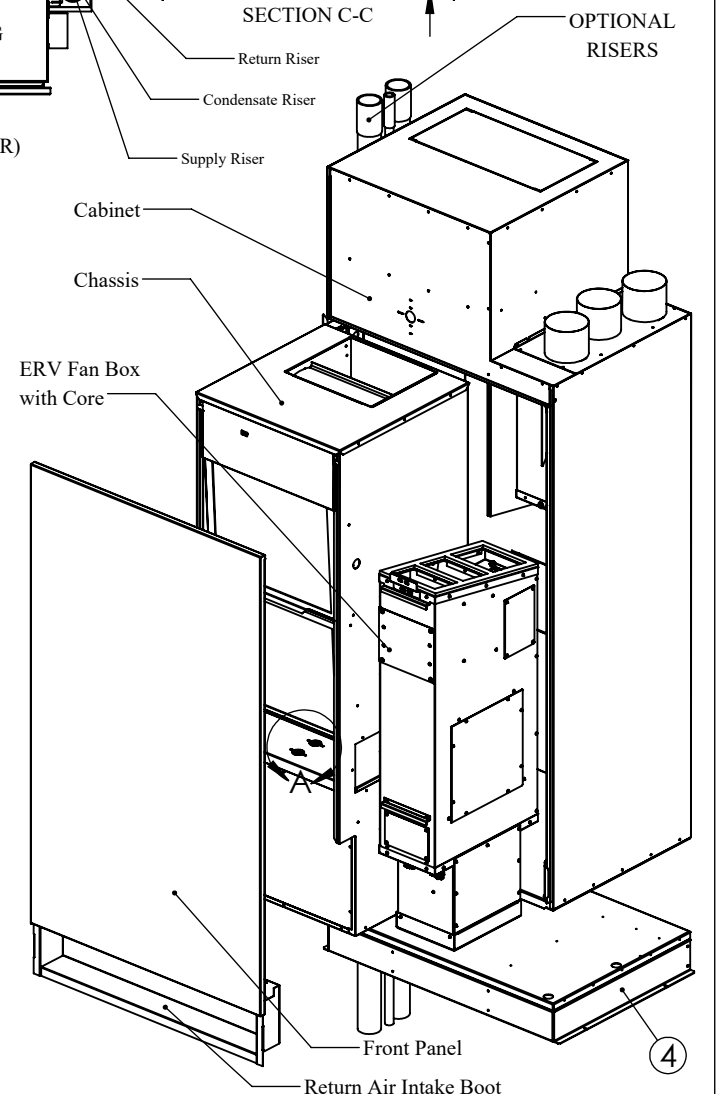
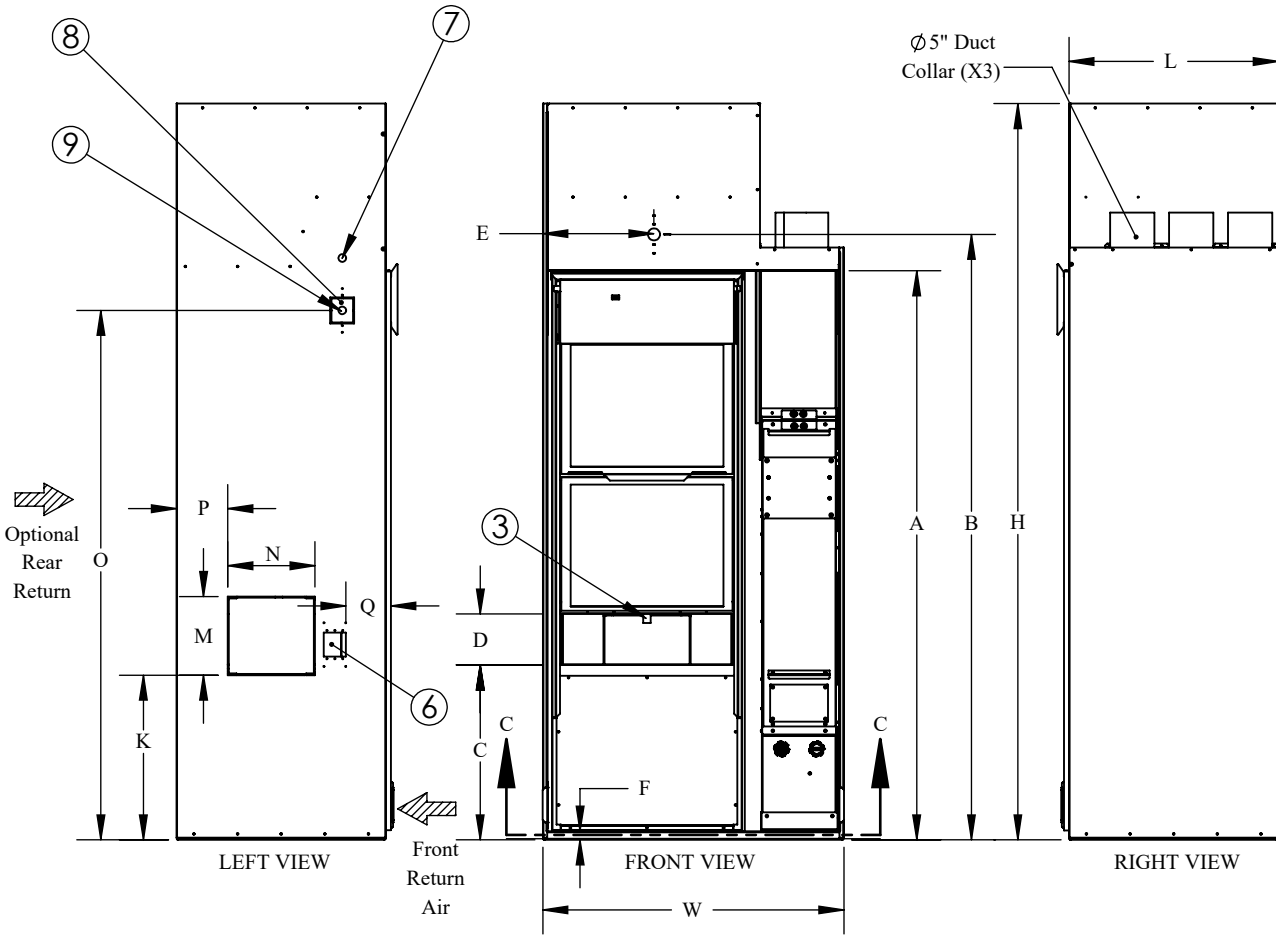


- ① Water Inlet is 3/4" MPT
- ② Water Outlet is 3/4" MPT
- ③ Condensate Drain is 3/4" ID Hose
- ④ Optional Cabinet Base Extensions (Various Heights Available)
- ⑤ Knockouts for Supply Ducting
- ⑥ Electrical Box KnockOut for Electrical Connections (4.375" Height X 3.875" Width X 2.375" Depth)
- ⑦ 7/8" Hole to run T-Stat wiring through the cabinet
- ⑧ Knockout For Optional 120V Relay for ERV Interlock
- ⑨ 7/8" Hole for 24V bathroom timer wiring

REMARKS

- 1) Disposable Filter Included (16"H X 20"W X 1"T) (Qty: 2)
- 2) 24" Long Supply, Return and Condensate Hoses Included

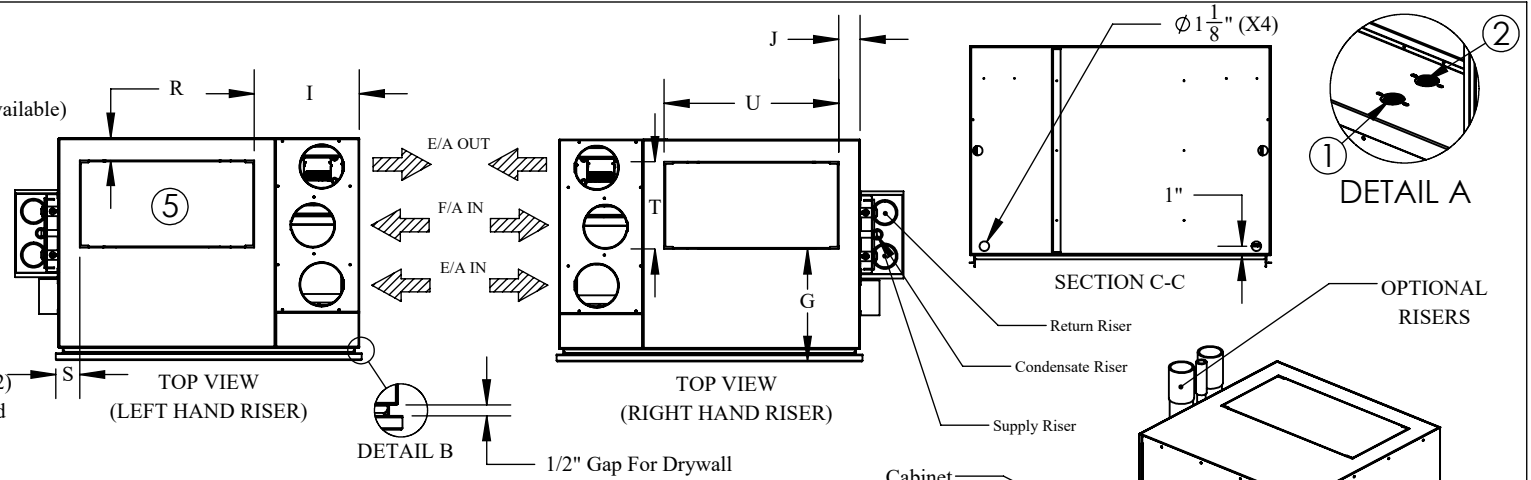

PHYSICAL DATA (IN)																					
H	W	L	A	B	C	D	E	F	G	I	J	K	M	N	O	P	Q	R	S	T	U
84 3/8"	34 1/2"	24"	65 1/4"	69 3/8"	20"	5 7/8"	12 3/4"	1"	12 7/8"	12"	2 1/2"	18 7/8"	9"	10"	60 5/8"	5 7/8"	5 1/8"	2 1/2"	2 3/4"	10"	20"

NAME:	DATE (MM/DD/YYYY):	TITLE:
DRAWN BY: AD	05/24/2022	Bulldog Homekeeper Core ERV Cabinet Dimensional Data
CHECKED BY: AJM / MRH	05/24/2022	
		UNIT MODEL: HKEC-2 036-048
<small>THE INFORMATION CONTAINED IN THIS DRAWING IS THE SOLE PROPERTY OF CGC GROUP. ANY REPRODUCTION IN PART OR AS A WHOLE WITHOUT THE WRITTEN PERMISSION OF CGC GROUP IS PROHIBITED.</small>		SCALE: NTS
<small>PROPRIETARY AND CONFIDENTIAL</small>		SHEET 1 OF 1