
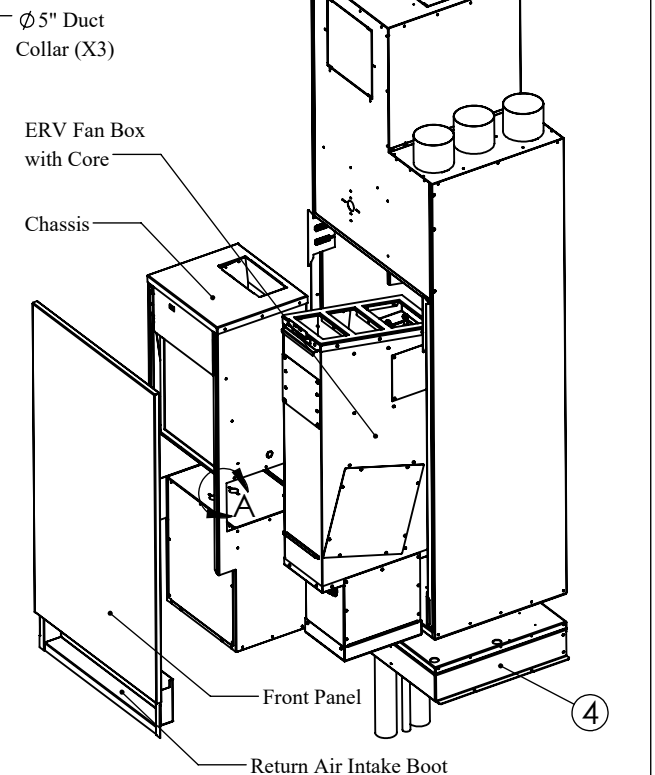
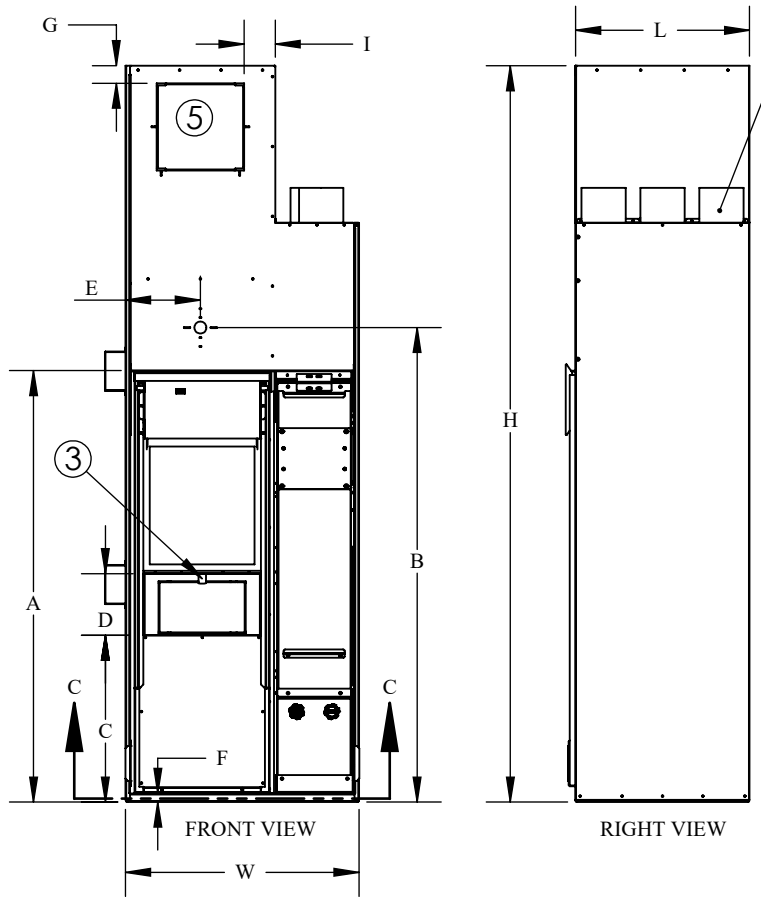
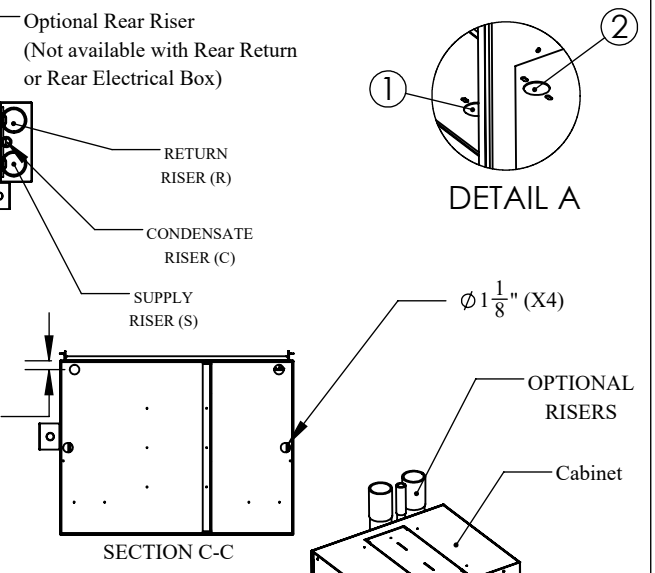
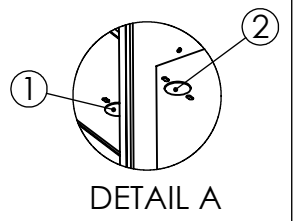
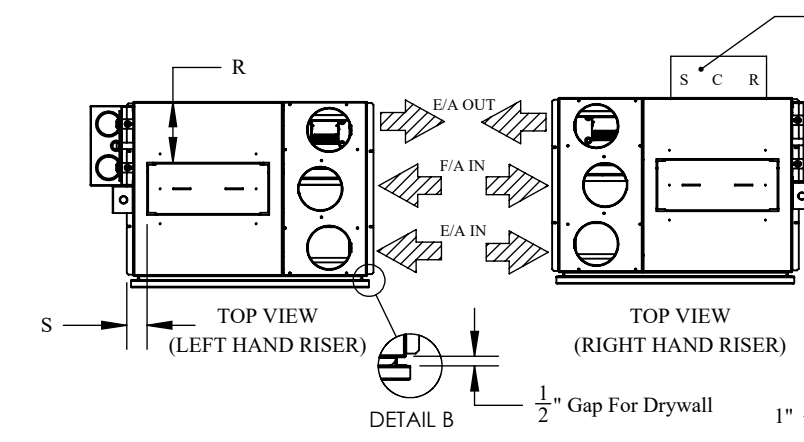


- ① Water Inlet is 1/2" MPT
- ② Water Outlet is 1/2" MPT
- ③ Condensate Drain is 3/4" ID Hose
- ④ Optional Cabinet Base Extensions (Various Heights Available)
- ⑤ Knockouts for Supply Ducting
- ⑥ Electrical Box KnockOut for Electrical Connections (4.50" Height X 3" Width X 2.375" Depth)
- ⑦ Thermostat Position
- ⑧ Knockout For Optional 120V Relay for ERV Interlock with toilet exhaust

REMARKS

- 1) Disposable Filter Included (16"H X 24"W X 1"T)
- 2) 18" Long Supply, Return and Condensate Hoses Included

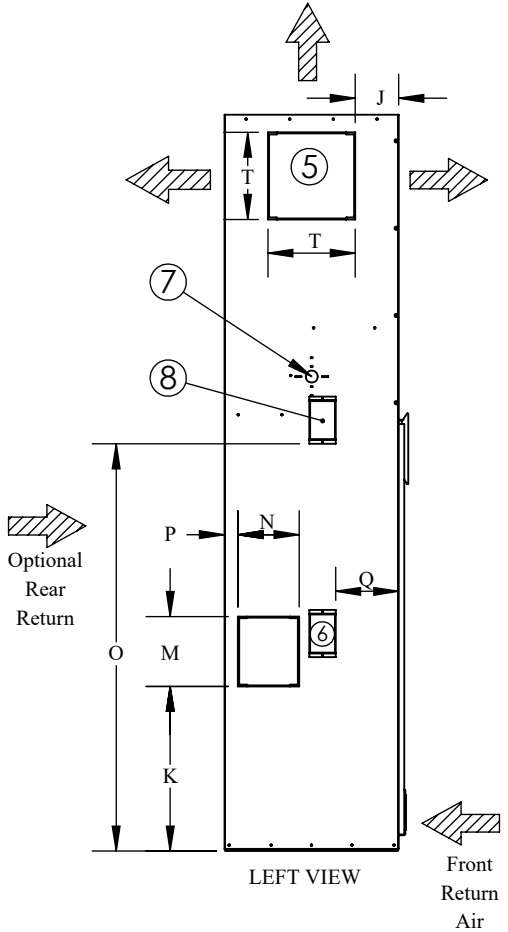

PHYSICAL DATA (IN)																				
H	W	L	A	B	C	D	E	F	G	I	J	K	M	N	O	P	Q	R	S	T
84 3/8"	26 3/4"	20"	49 1/2"	54 3/8"	19 1/8"	7"	8 5/8"	1"	2"	3 5/8"	5"	18 7/8"	8"	7"	46 5/8"	1 1/2"	7 1/4"	7"	2 3/8"	10"

NAME:	DATE (MM/DD/YYYY):	TITLE:
DRAWN BY: AD	03/21/2022	Bulldog Inkeeper Core ERV Cabinet Dimensional Data
CHECKED BY: AJM / JVM	03/29/2022	
		UNIT MODEL: IKEC 008-018
SCALE: NTS		SHEET 1 OF 1