
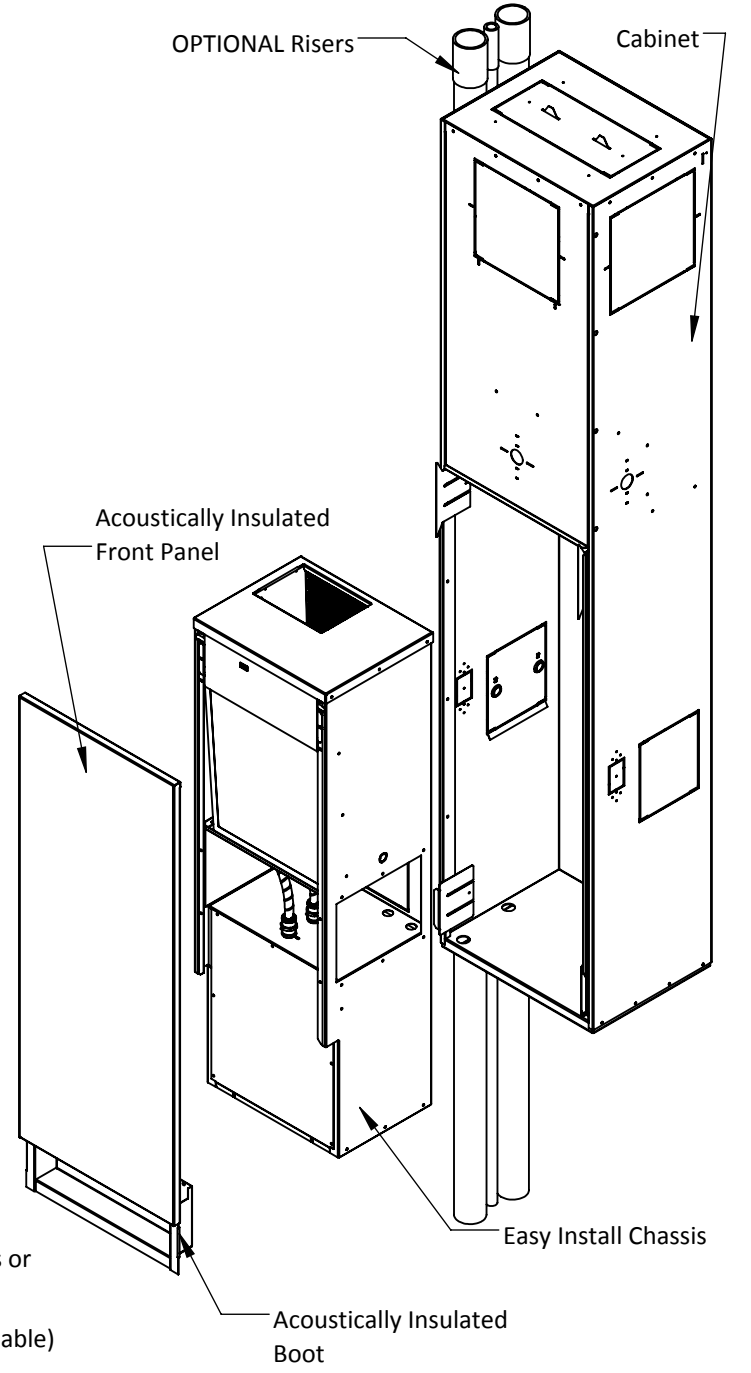


REMARKS:

- > Arrows toward unit show RETURN option.
- > Arrows away from unit show SUPPLY option.
- > Water Inlet / Outlet = 1/2" MPT.
- > Condensate Drain = 3/4" ID Hose.
- > Wire frame filter included (14"x16.75")

- (A) - 10" x 10" KnockOuts for Supply Ducting
- (B) - 14" x 6" KnockOuts for Supply Ducting
- (C) - Electrical Box KnockOut for Electrical Connections
- (D) - KnockOut For Flex. Hose Connection of Risers to Chassis or for Return Air
- (E) - Optional Cabinet Base Extensions (Various Heights Available)

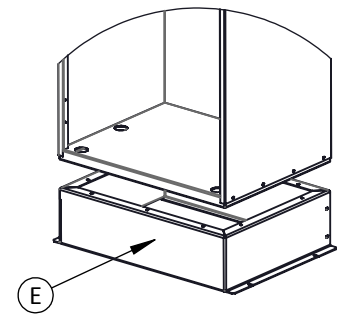

	THE INFORMATION CONTAINED IN THIS DRAWING IS THE SOLE PROPERTY OF CGC GROUP. ANY PRODUCTION IN PART OR AS A WHOLE WITHOUT THE WRITTEN PERMISSION OF CGC GROUP IS PROHIBITED.		NAME: MRH DATE: 9/9/2015	BULLDOG Universal Cabinet Submittal
	DRAWN: MRH	CHECKED:	ENG APPR: FL DATE: 9/22/2015	
	REV.			
	COMMENTS:			
UNLESS OTHERWISE SPECIFIED: DIMENSIONS ARE IN INCHES TOLERANCES UNLESS OTHERWISE NOTED.				SCALE: NTS SHEET 1 OF 1
FRACTIONAL: ± 1/16" ANGULAR: ± 0.5° .X: ± .1" .XX: ± .08" .XXX: ± .032" .XXXX: ± .0050"	DO NOT SCALE DRAWING		DWG. NO.: IKV_UNI_DD REV. B	
SIZE: A				
WEIGHT:				