




Front View

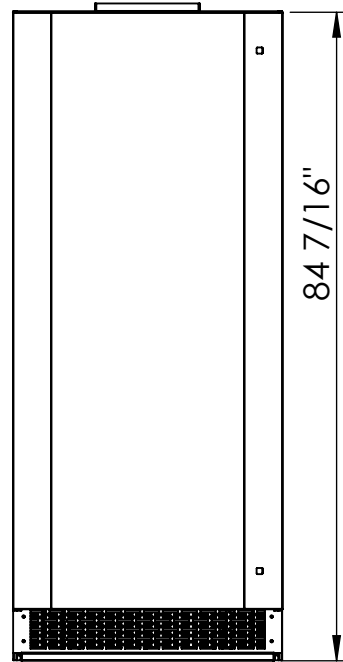


Back View

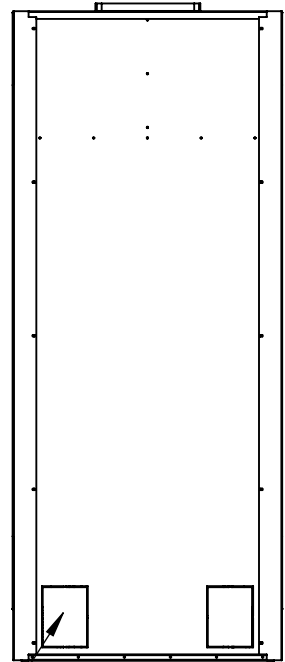

Right View

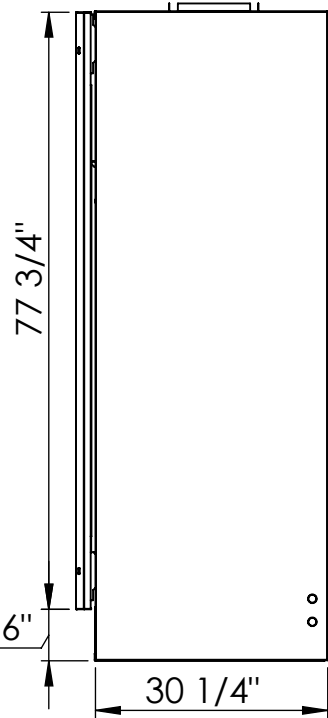

Left View

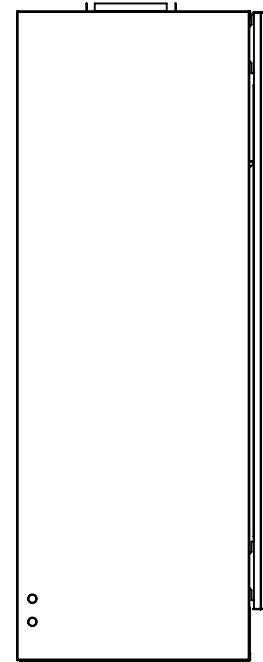


Service Knockouts

Removable Chassis

Hinged front door

ERV


Return Air Intake

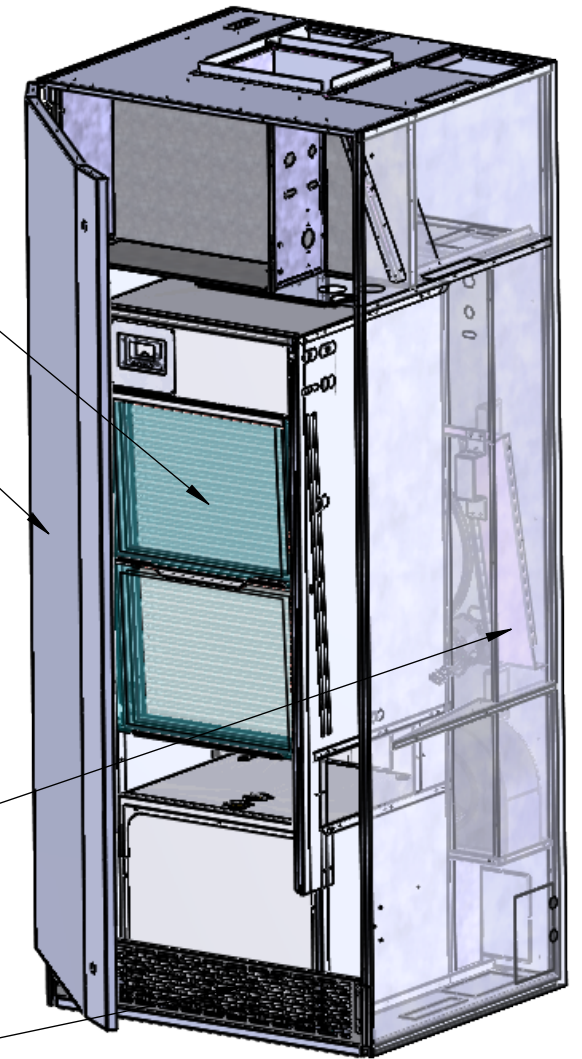

Exhaust Air Discharge
8" x 8"

Top View

Outdoor Air Intake 8" x 8"

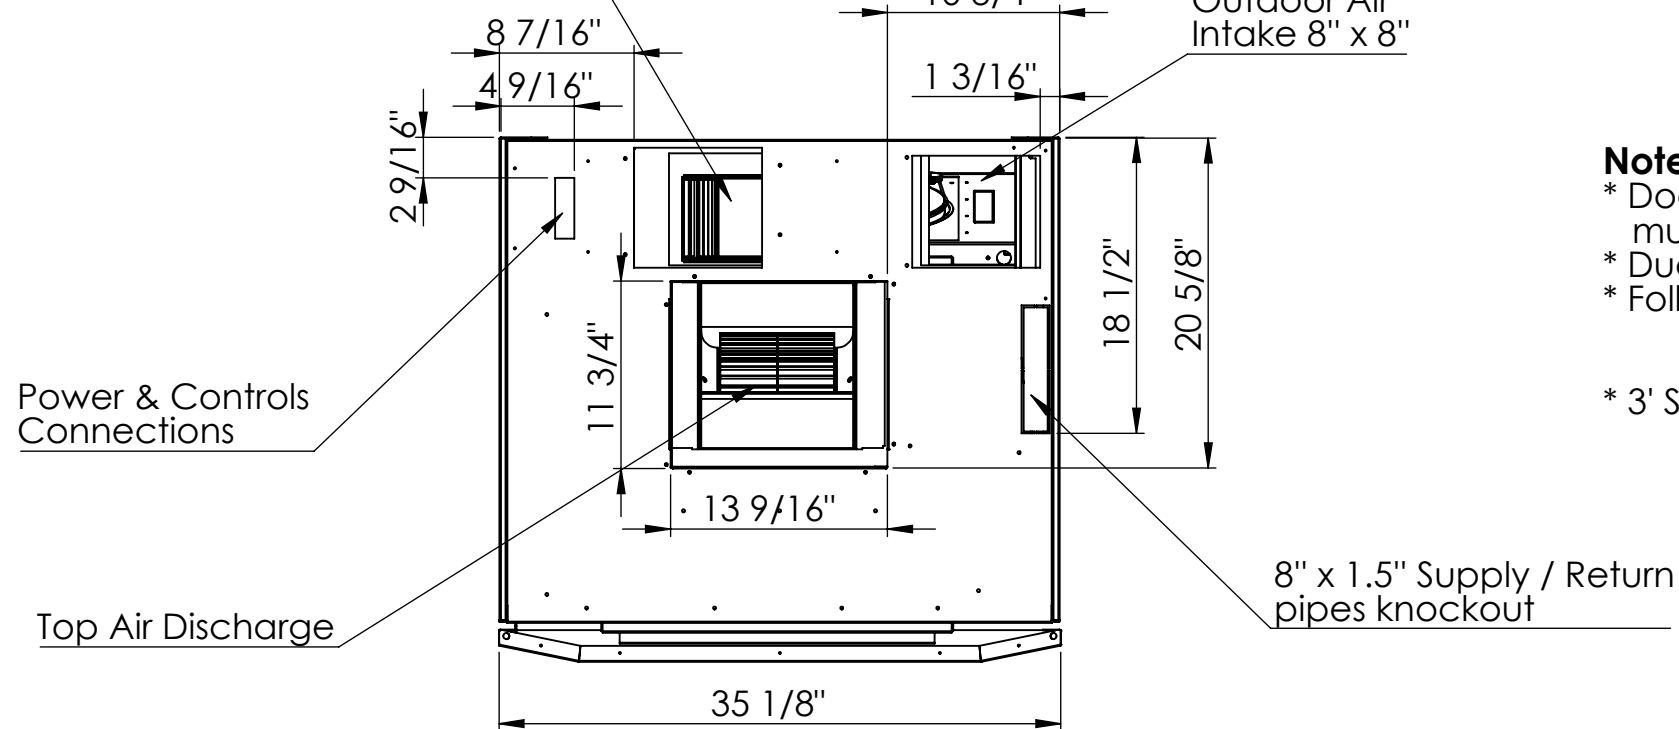

Power & Controls Connections

Top Air Discharge

8" x 1.5" Supply / Return pipes knockout

Note:

- * Door may be hinged on either side. However, a minimum of 4" must be allowed on hinged side for proper unit access.
- * Ductwork and water connections to unit to be completed by third party
- * Following standard filters are included:
 - * Chassis : (2) 16" x 20" 2" MERV7 filter
 - *ERV : 14" x 16.75" wire frame RA filter + 16" x 22" wire frame FA filter
 - * 3' Supply / return hoses (3/4") included.

<p>PROPRIETARY AND CONFIDENTIAL</p>	<small>THE INFORMATION CONTAINED IN THIS DRAWING IS THE SOLE PROPERTY OF CGC Group. Any REPRODUCTION IN PART OR AS A WHOLE WITHOUT THE WRITTEN PERMISSION OF CGC Group IS PROHIBITED.</small>		NAME:	DATE (MM/DD/YYYY):	TITLE:
	DRAWN: DI	2020-06-02	Ducted KlassKeeper with exposed cabinet (no plenum)		
<small>UNLESS OTHERWISE SPECIFIED: DIMENSIONS ARE IN INCHES</small>			CHECKED:		MODEL:
<small>TOLERANCES UNLESS OTHERWISE NOTED ARE:</small>			MATERIAL:		KKV 024-048
<small>FRACTIONAL ± 1/16" ANGULAR ± 0.5° .X ± .1° .XX ± .06° .XXX ± .032° .XXXX ± .0050°</small>			FINISH:		SIZE DWG. NO. REV.:
			SCALE: NTS WEIGHT: lbs		A
					SHEET 1 OF 1