






- ① FLUID IN
  - ② FLUID OUT
  - ③ CONDENSATE DRAIN x 2 (1 1/2")
  - ④ SUGGESTED AREA FOR ELECTRICAL CONNECTION TO BE FIELD INSTALLED BY OTHERS
- DISCLAIMER: DO NOT COVER UNIT NAMEPLATE WHILE MAKING THIS CONNECTION*

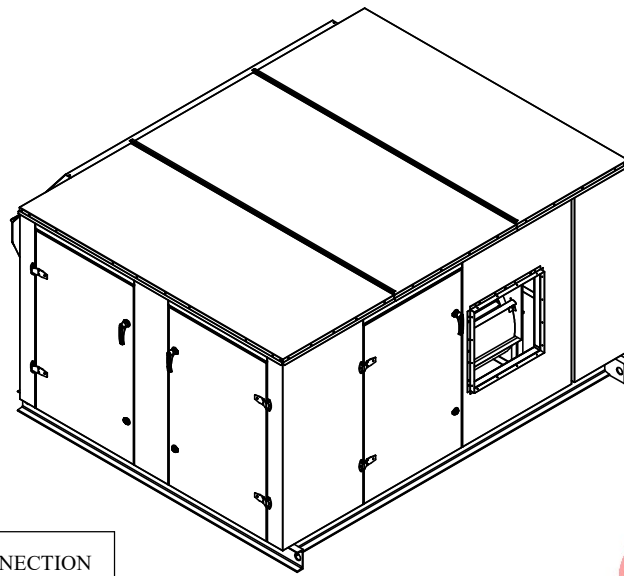

- REMARKS**
- FILTERS ARE AS FOLLOWS:  
 MERV8 PREFILTERS, 24"X24"X2" (QTY:8)  
 MERV13 BAG FILTERS, 24"X24"X15" (QTY: 8)
  - † MINIMUM CLEARANCE FOR SERVICE

CAPACITY (TONS)	WATER PIPE CONNECTIONS*	CONNECTION TYPES
20-30	2" (40 GPM - 60 GPM)	GROOVED**
35	2.5" (70 GPM)	GROOVED**

\* Based On 2 GPM/Ton  
 \*\* Mechanical grooved coupling supplied by manufacturer

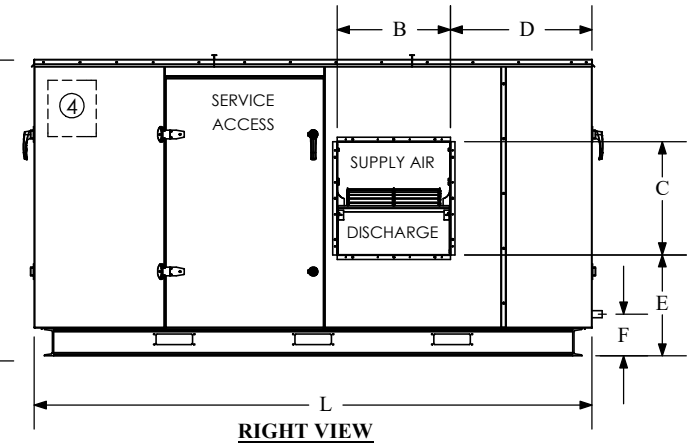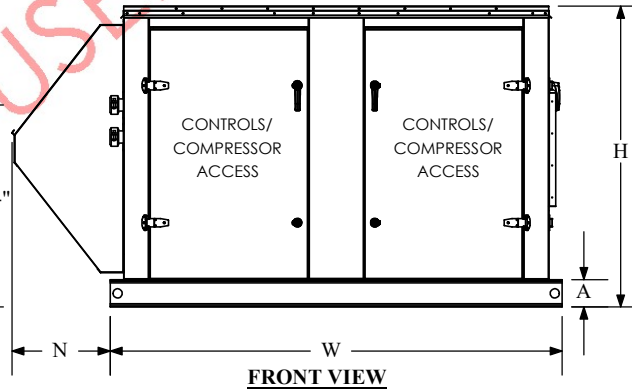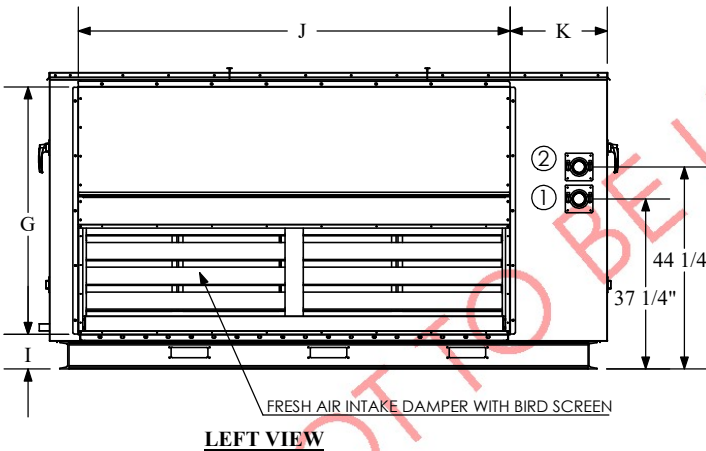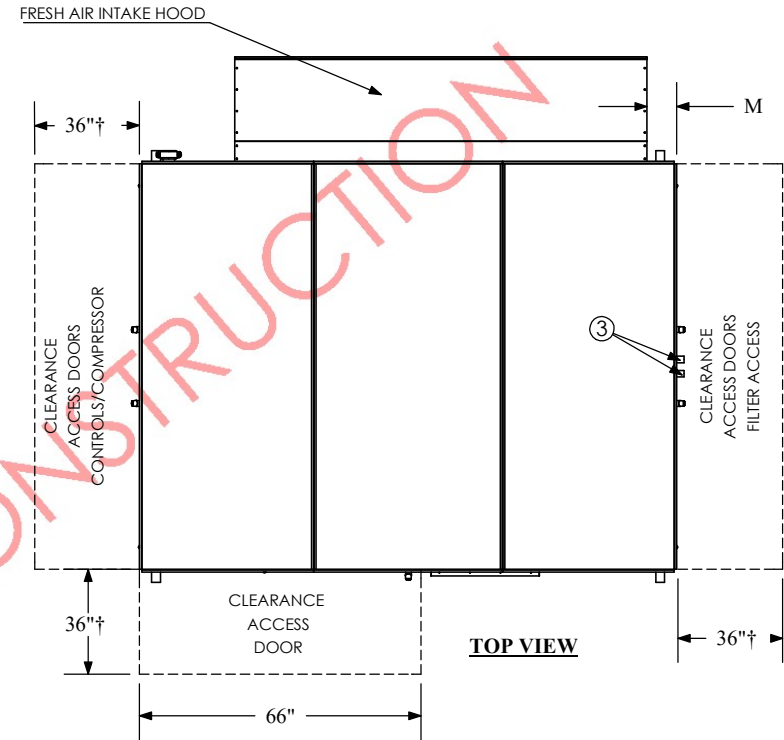

PHYSICAL DATA (IN)														
H	W	L	A	B	C	D	E	F	G	I	J	K	M	N
65 3/4"	98 7/8"	122"	6"	24 3/4"	24 3/4"	31"	22 1/8"	9 1/8"	54 1/8"	7 5/8"	94 1/2"	21 1/4"	6 7/8"	21 1/2"

NAME:	DATE (MM/DD/YYYY):	TITLE:
DRAWN BY: AD	10/27/2021	MAKE UP AIR UNIT STANDARD VARIPAK SIZE 4 (OUTDOOR)
CHECKED BY: FS	10/27/2021	UNIT MODEL: VPSR4XX
<small>THE INFORMATION CONTAINED IN THIS DRAWING IS THE SOLE PROPERTY OF CGG GROUP. ANY REPRODUCTION IN PART OR AS A WHOLE WITHOUT THE WRITTEN PERMISSION OF CGG GROUP IS PROHIBITED.</small>		SCALE: NTS
<b>BULLDOG HEAT PUMP</b> <small>PROPRIETARY AND CONFIDENTIAL</small>		SHEET 1 OF 1